

1


## SECTION @ WEST ENTRANCE STAIR

SCALE: 1/2" = 1'-0"

2

## WEST STAIR PHOTOGRAPH

NOT TO SCALE

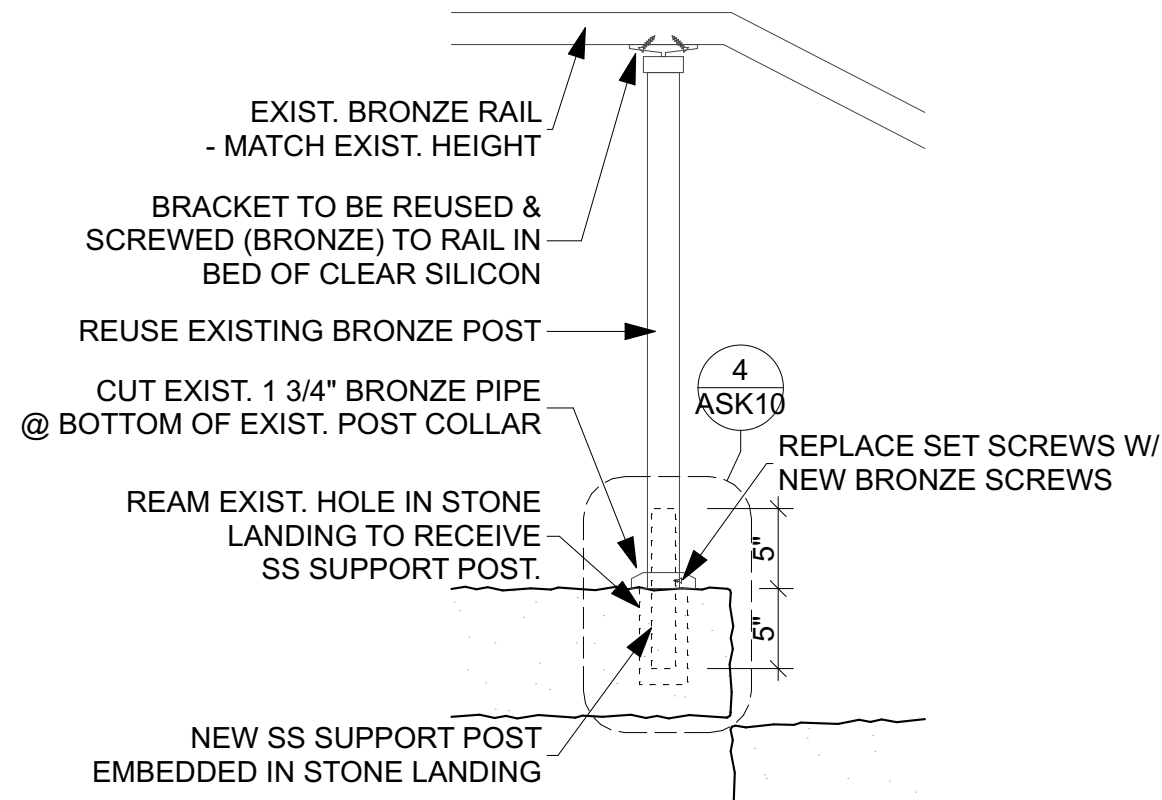

3


## ELEVATION @ RAIL SUPPORT POST

SCALE: 1" = 1'-0"


4

## SECTION @ RAIL SUPPORT POST


SCALE: 3" = 1'-0"

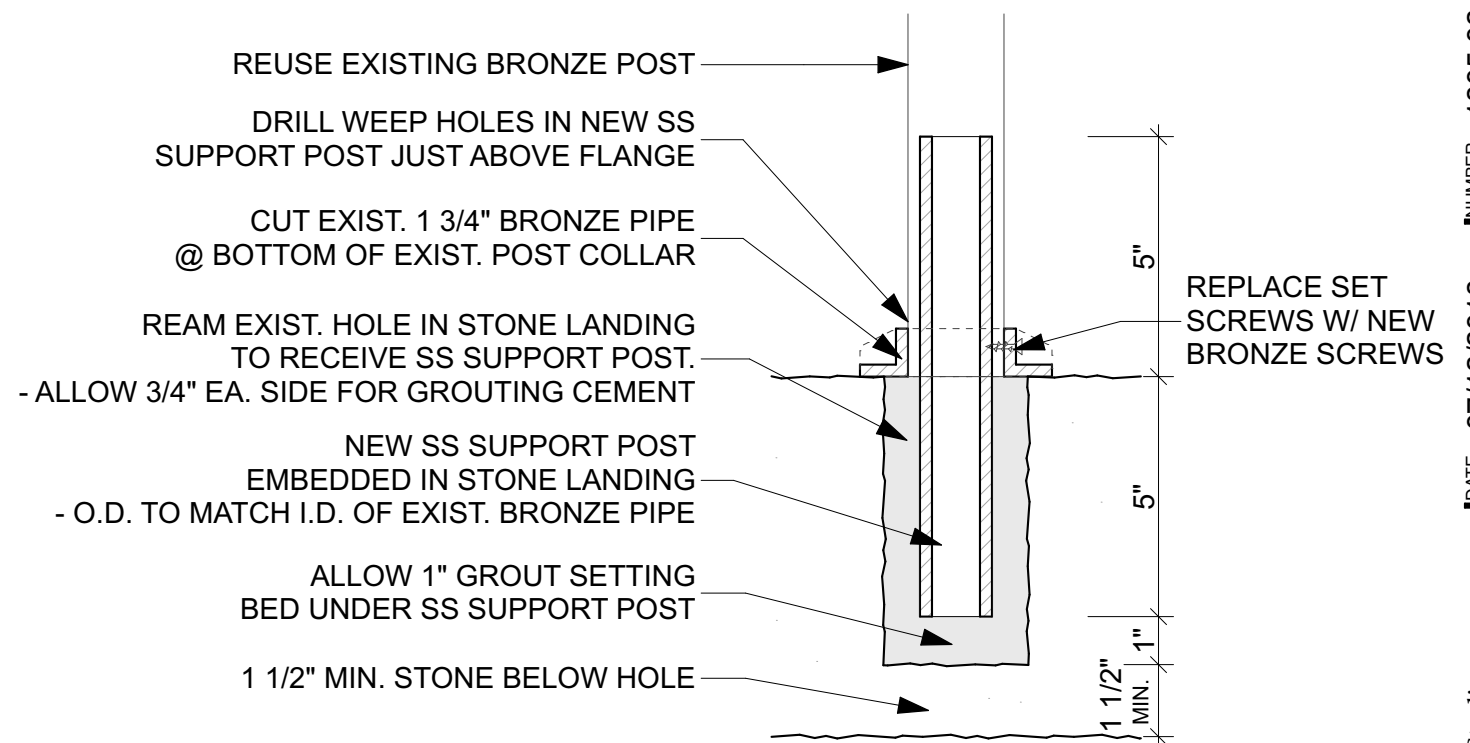




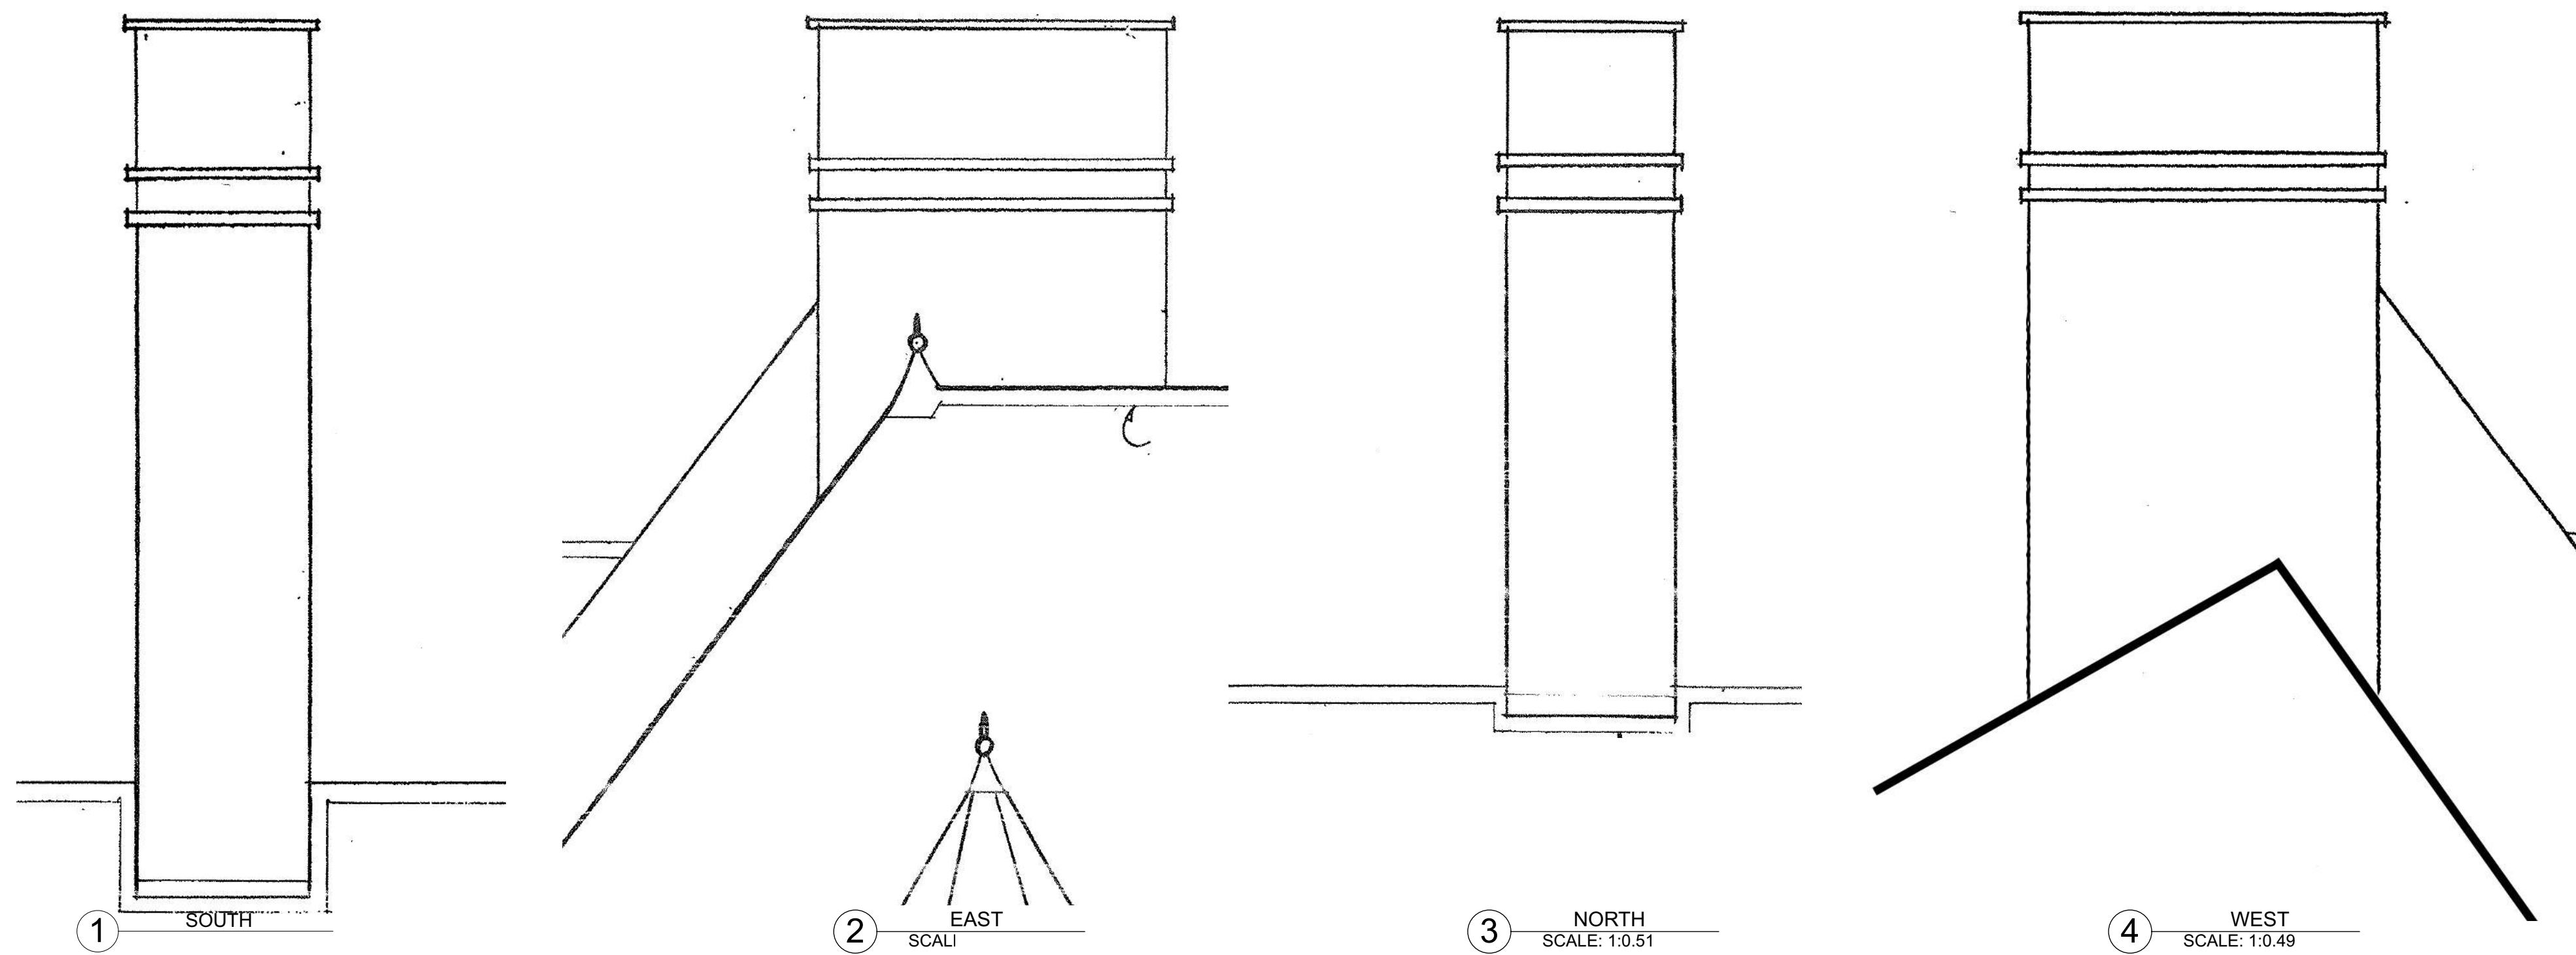


**A** CHIMNEY "A" ELEVATIONS  
SCALE: 1/4" = 1'-0"

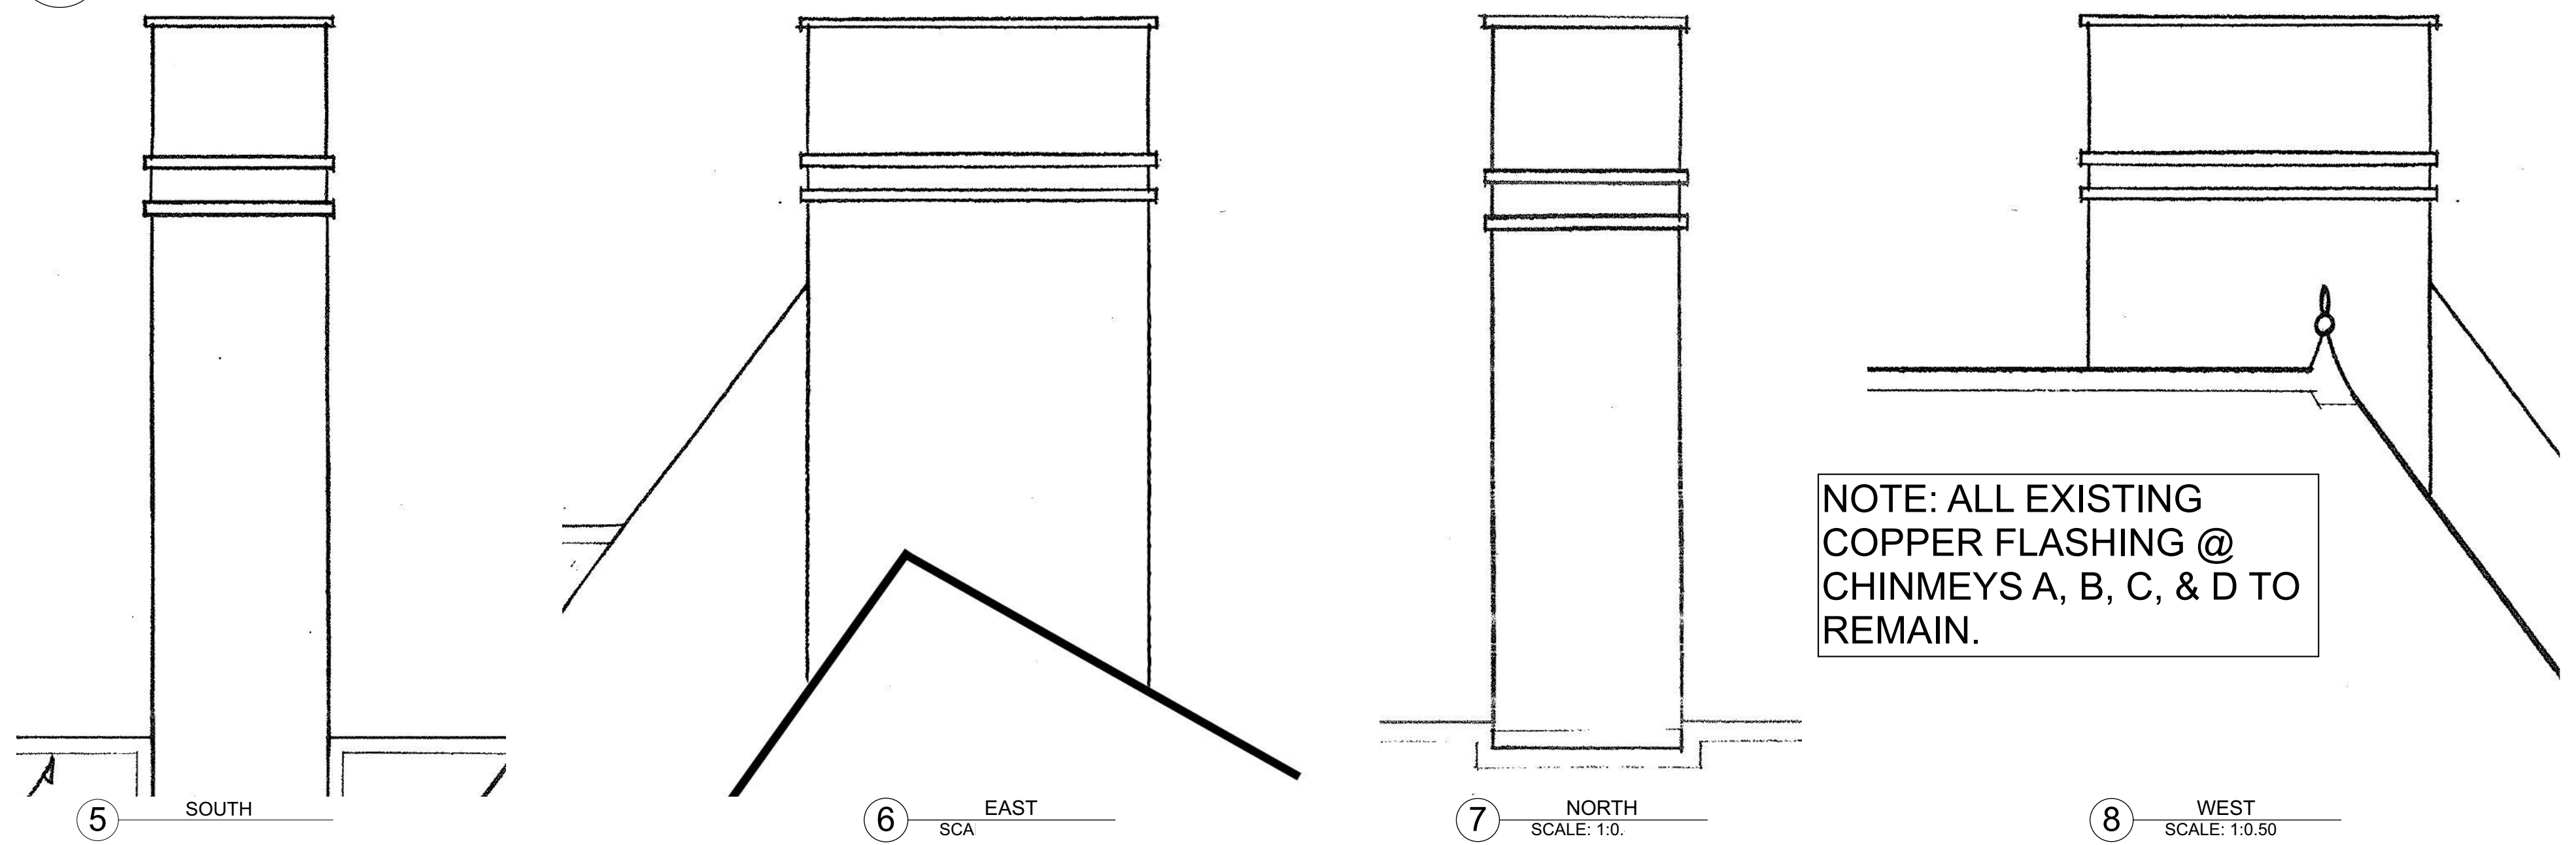


**B** CHIMNEY "B" ELEVATIONS  
SCALE: 1/4" = 1'-0"

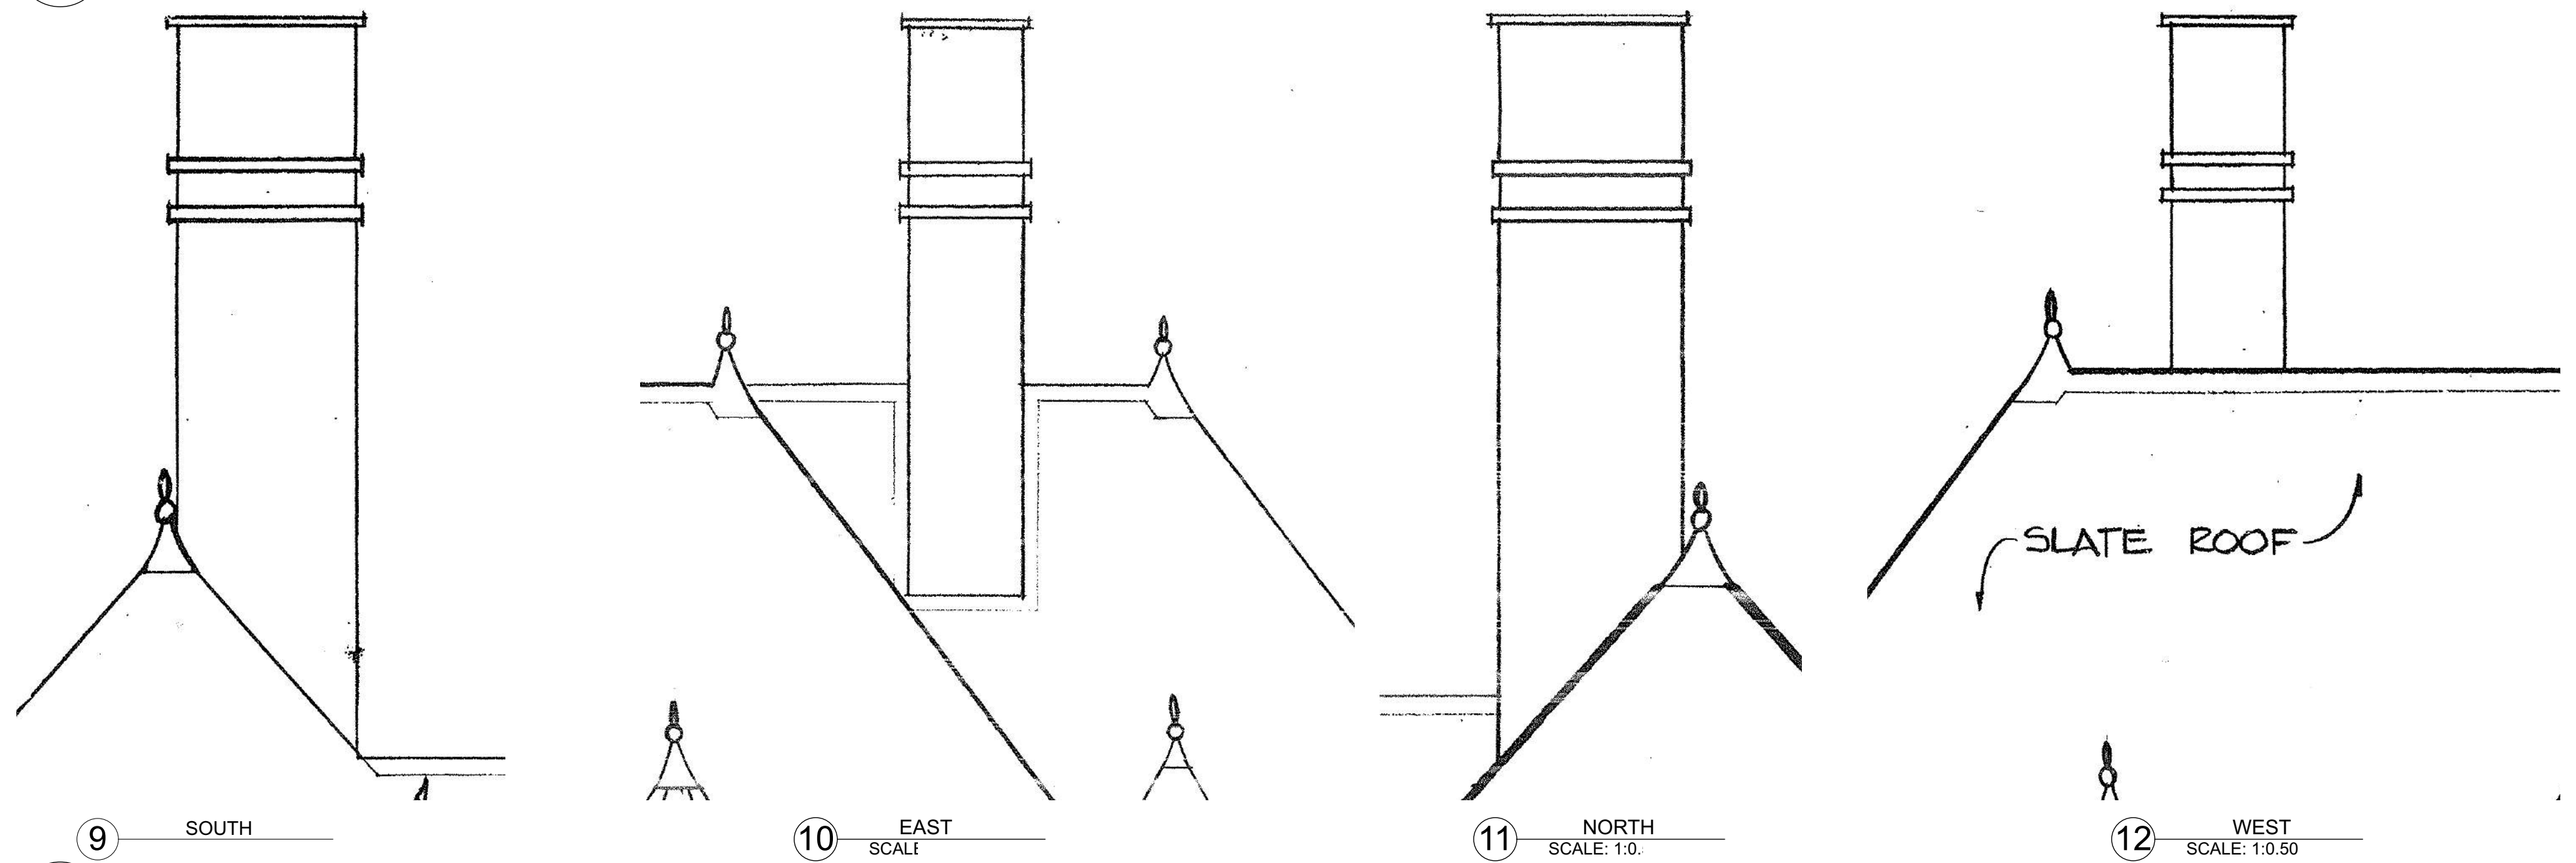


**C** CHIMNEY "C" ELEVATIONS  
SCALE: 1/4" = 1'-0"

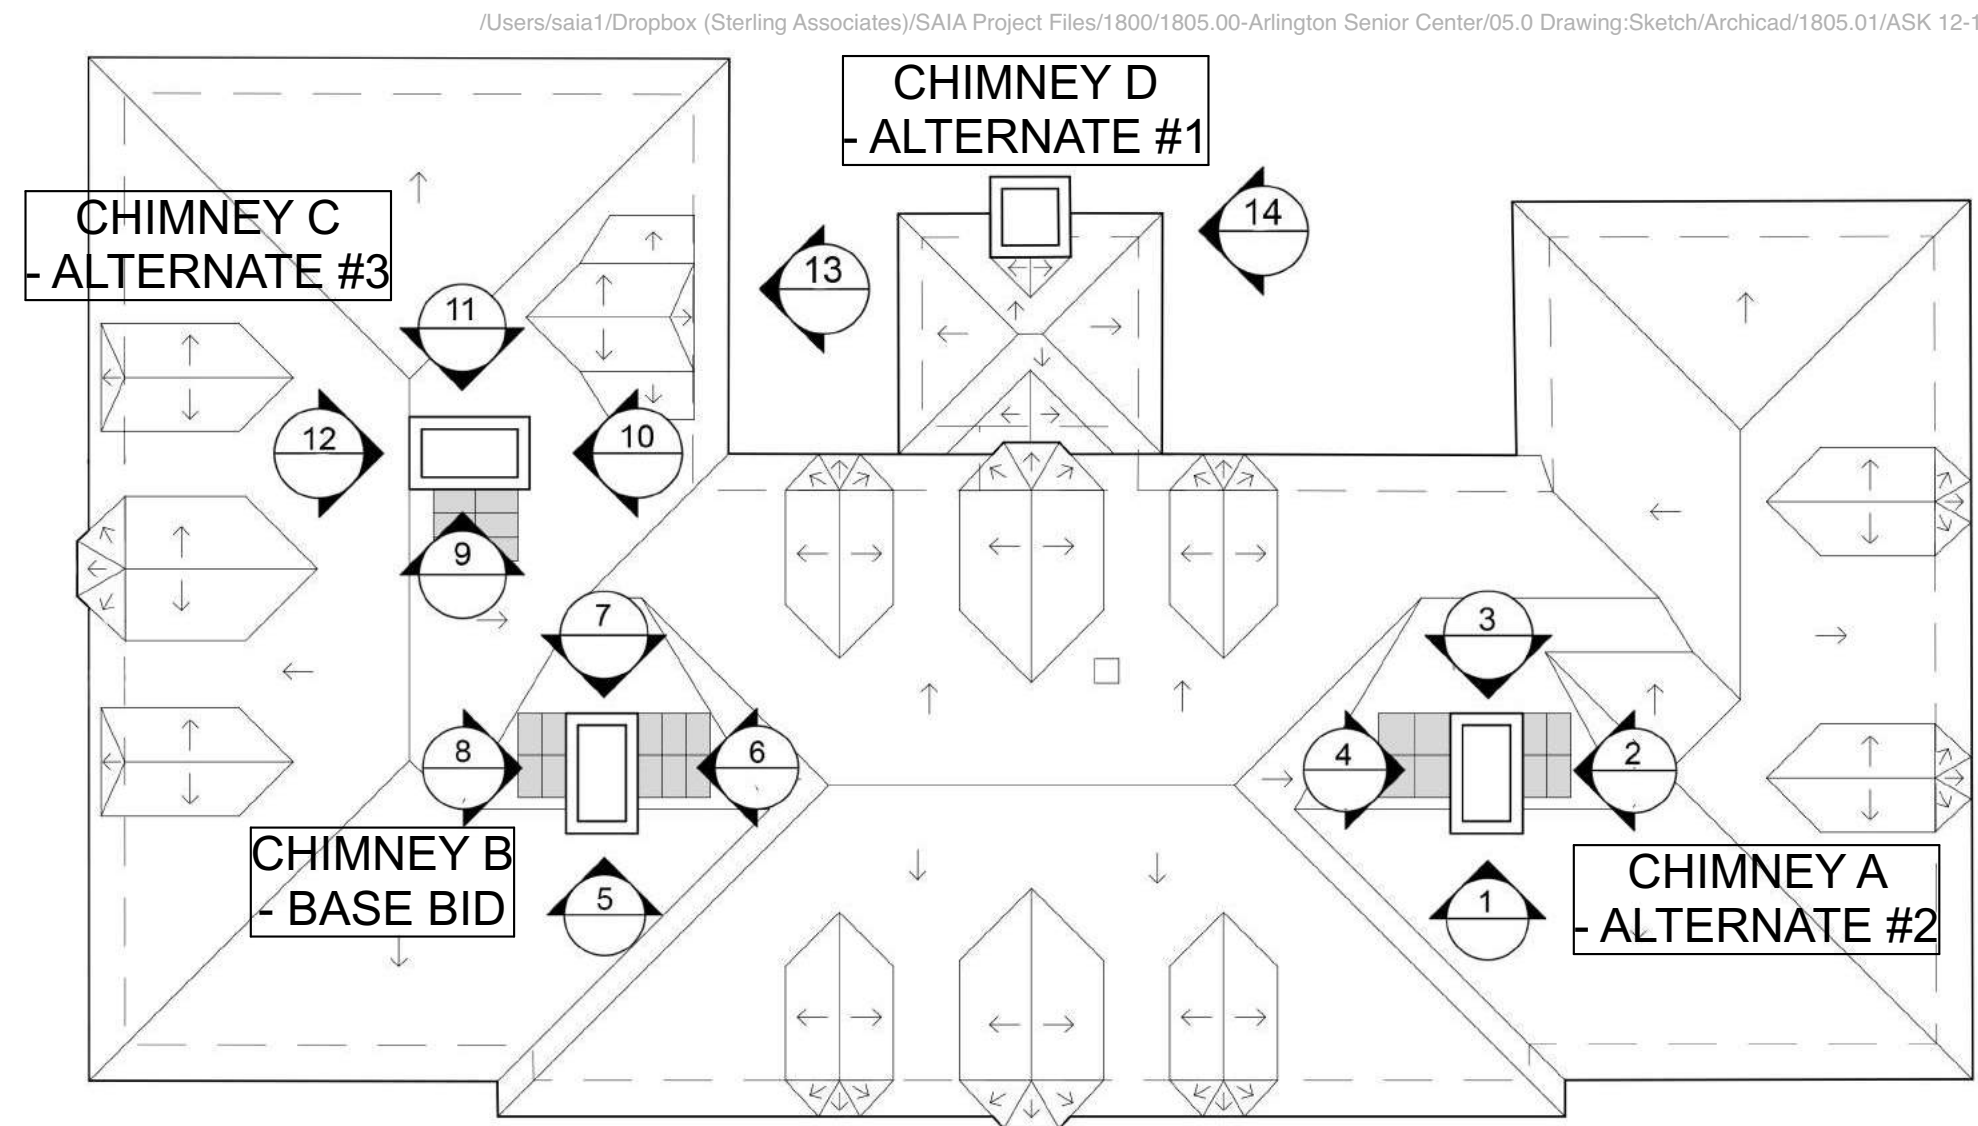

COMPLETELY REPOINT EXTERIOR OF CHIMNEYS A, B, AND C - ALL SIDES.

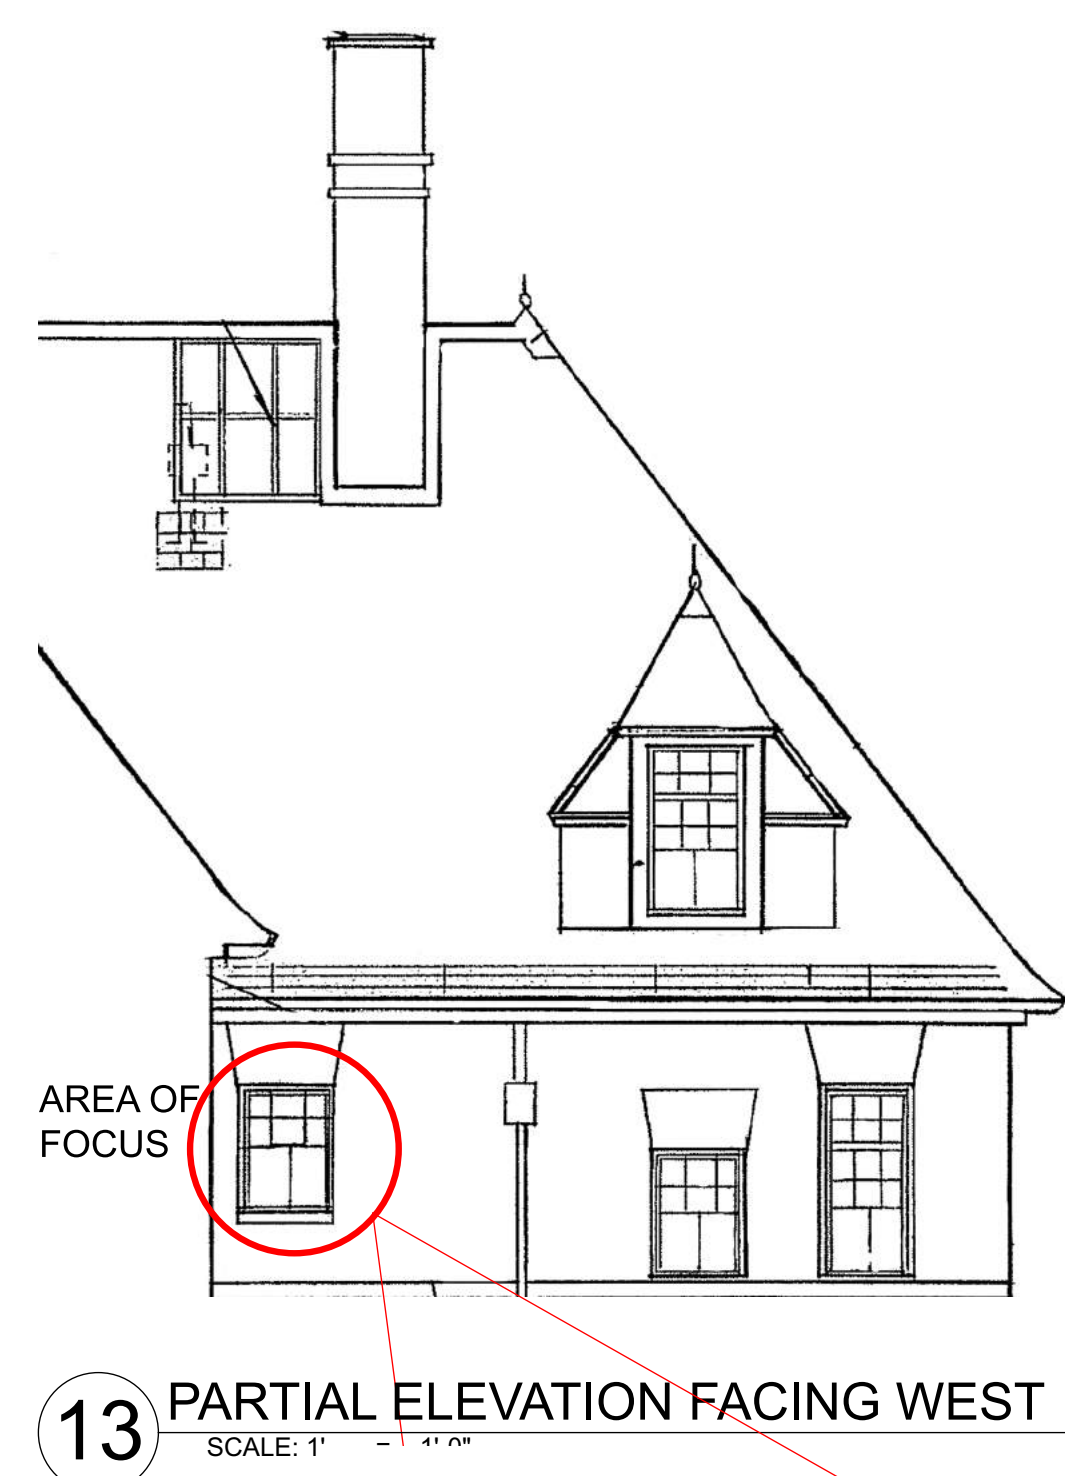


**13** PARTIAL ELEVATION FACING WEST  
SCALE: 1" = 4'-0"

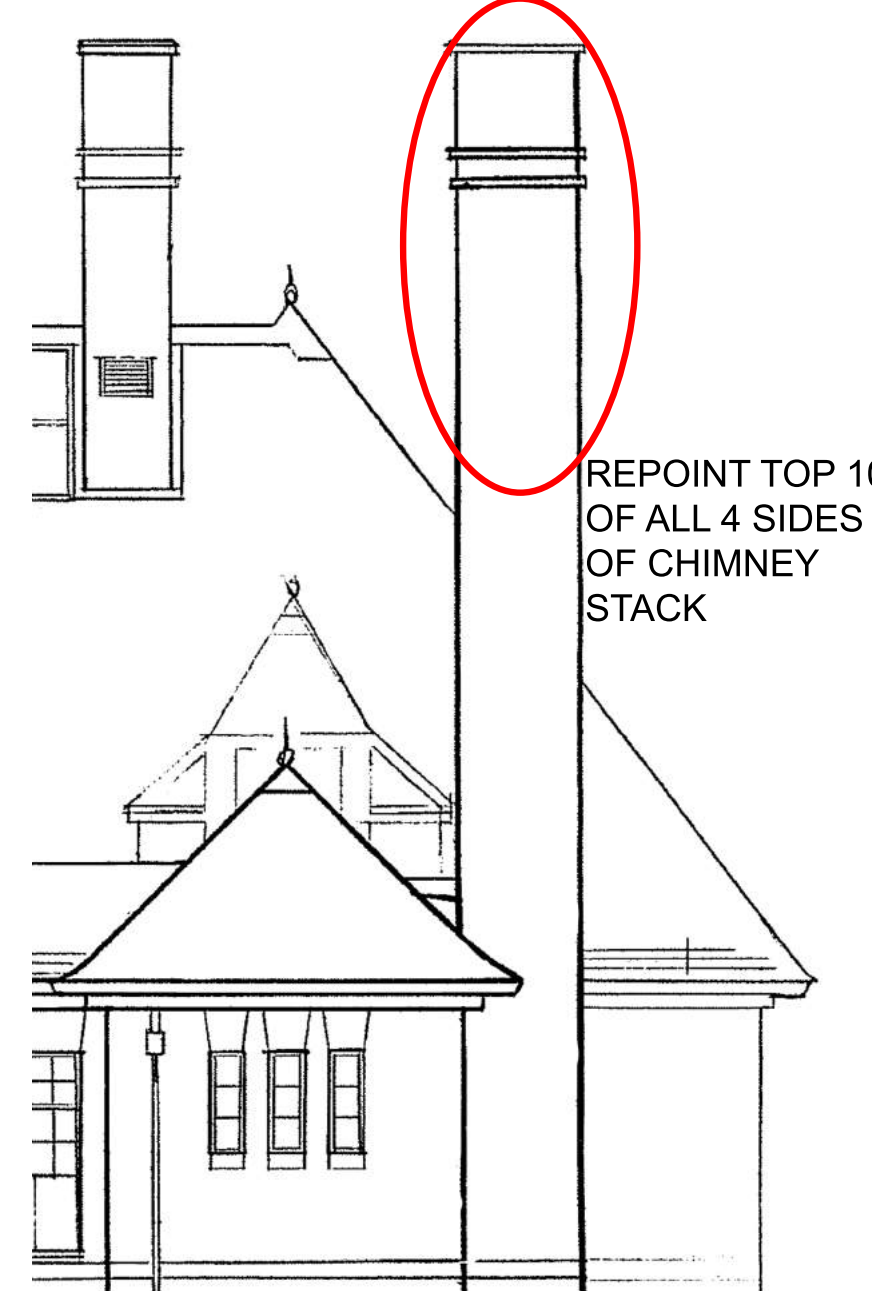

**14** CHIMNEY "D" PARTIAL ELEVATION  
SCALE: 1/4" = 1'-0"

REPOINT TOP 10'  
OF ALL 4 SIDES  
OF CHIMNEY  
STACK

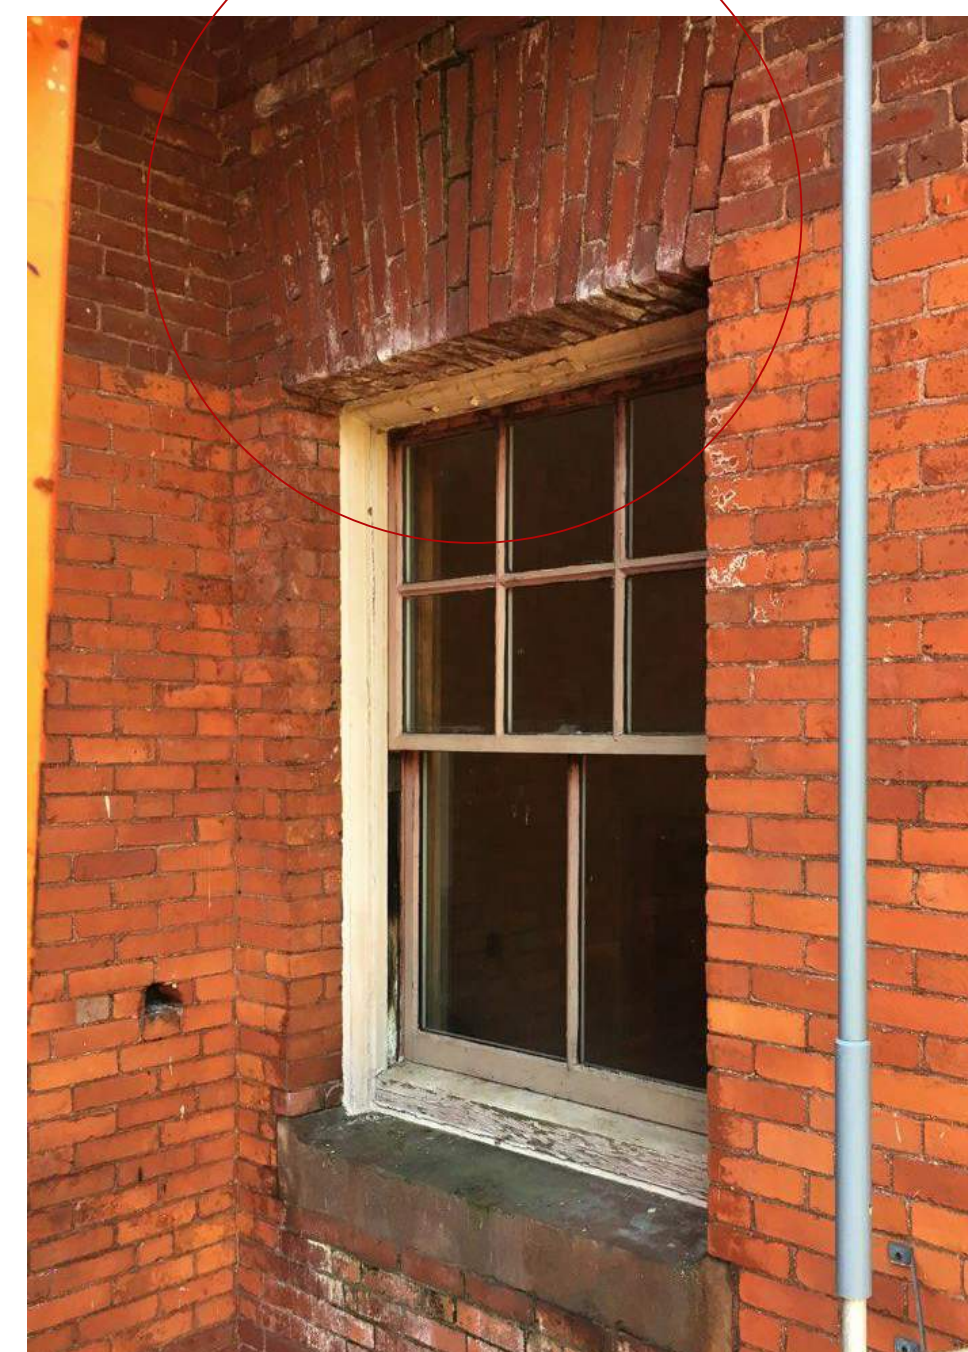

COMPLETELY REPOINT AREA ABOVE WINDOW,  
AS SHOWN.

These drawings and specifications were prepared for use at the Arlington Central School Renovation. Publication and use is expressly prohibited without the written permission of Sterling Associates, Inc. incorporated in California, © 2004.

NUMBER 1805.01  
PROJECT ARLINGTON CENTRAL SCHOOL RENOVATION

DATE 08/28/2018  
DRAWN BY NH  
CHECKED BY WAS

DRAWING NUMBER  
EMERGENCY MASONRY REPAIR

ASK11